


**BÂTIMENTS LOGEMENTS COLLECTIFS**  
48 logements (8xT1, 28xT2, 12xT3)



**21 x MAISONS EN BANDE**  
(9xT3 et 12xT4)

**6 x MAISONS INDIVIDUELLES**  
(6xT5)

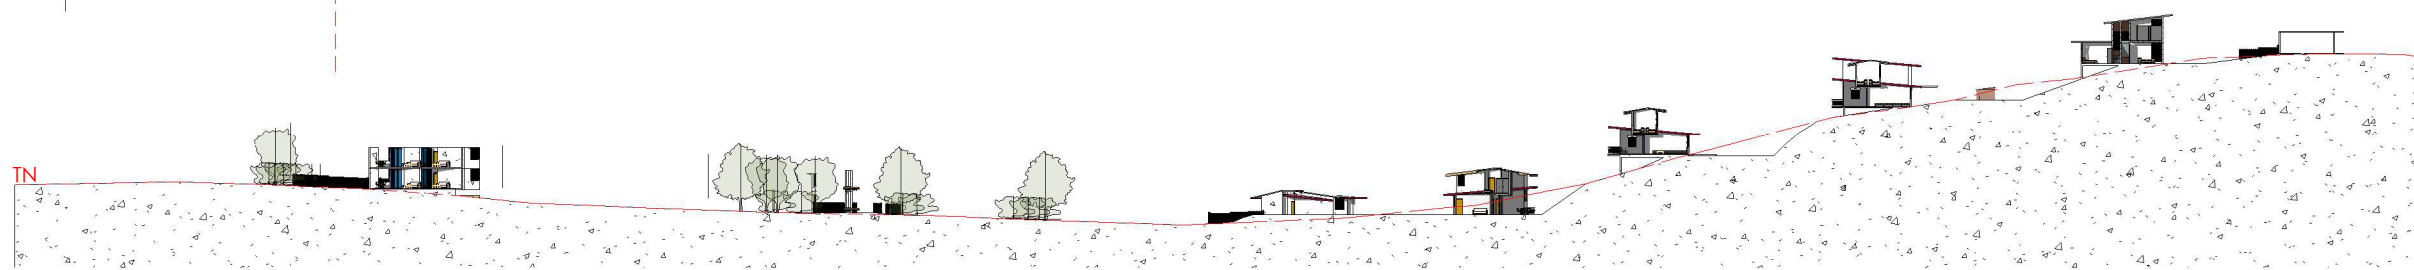


ST JEAN / LIANE CORAIL							
type	collectifs				maisons bande		villas
	T1A	T2A	T2B	T3	T3	T4	T5
<b>total qt.</b>	<b>8</b>	<b>12</b>	<b>16</b>	<b>12</b>	<b>9</b>	<b>12</b>	<b>6</b>
	<b>75</b>						
Entrée	-	-	-	2,43	-	-	-
Séjour	20,35	17,44	17,95	20,51	19,67	19,58	30,52
Cuisine	-	6,51	-	-	8,67	8,76	-
Buanderie	-	-	-	1,36	2,07	2,09	5,47
Dégagement	-	3,07	3,32	3,4	3,25	3,31	2,32
Dégagement 2	-	-	-	-	-	3,18	3,32
Chambre 1	-	12,6	12,6	12,34	14,99	14,82	13,86
Chambre 2	-	-	-	10,23	10,59	11,33	12,64
Chambre 3	-	-	-	-	-	13,31	13,70
Chambre 4	-	-	-	-	-	-	12,86
SDB	4,43	4,52	4,48	-	-	3,66	4,46
Celier	-	-	-	2,44	-	-	-
SDE	-	-	-	4,11	4,14	4,14	3,95
WC	-	-	-	2,33	2,33	2,34	2,12
<b>surf. F</b>	<b>24,78</b>	<b>44,14</b>	<b>38,35</b>	<b>59,15</b>	<b>65,71</b>	<b>86,52</b>	<b>105,22</b>
Varangue	9,00	9,63	8,93	9,48	17,48	17,48	42,22
<b>Surface lgt.</b>	<b>33,78</b>	<b>53,77</b>	<b>47,28</b>	<b>68,63</b>	<b>83,19</b>	<b>104,00</b>	<b>147,44</b>
TOTAL typologie	270,24	645,24	756,48	823,56	748,71	1248	884,64
<b>TOTAL surf. Lgts.</b>	<b>5376,87</b>						



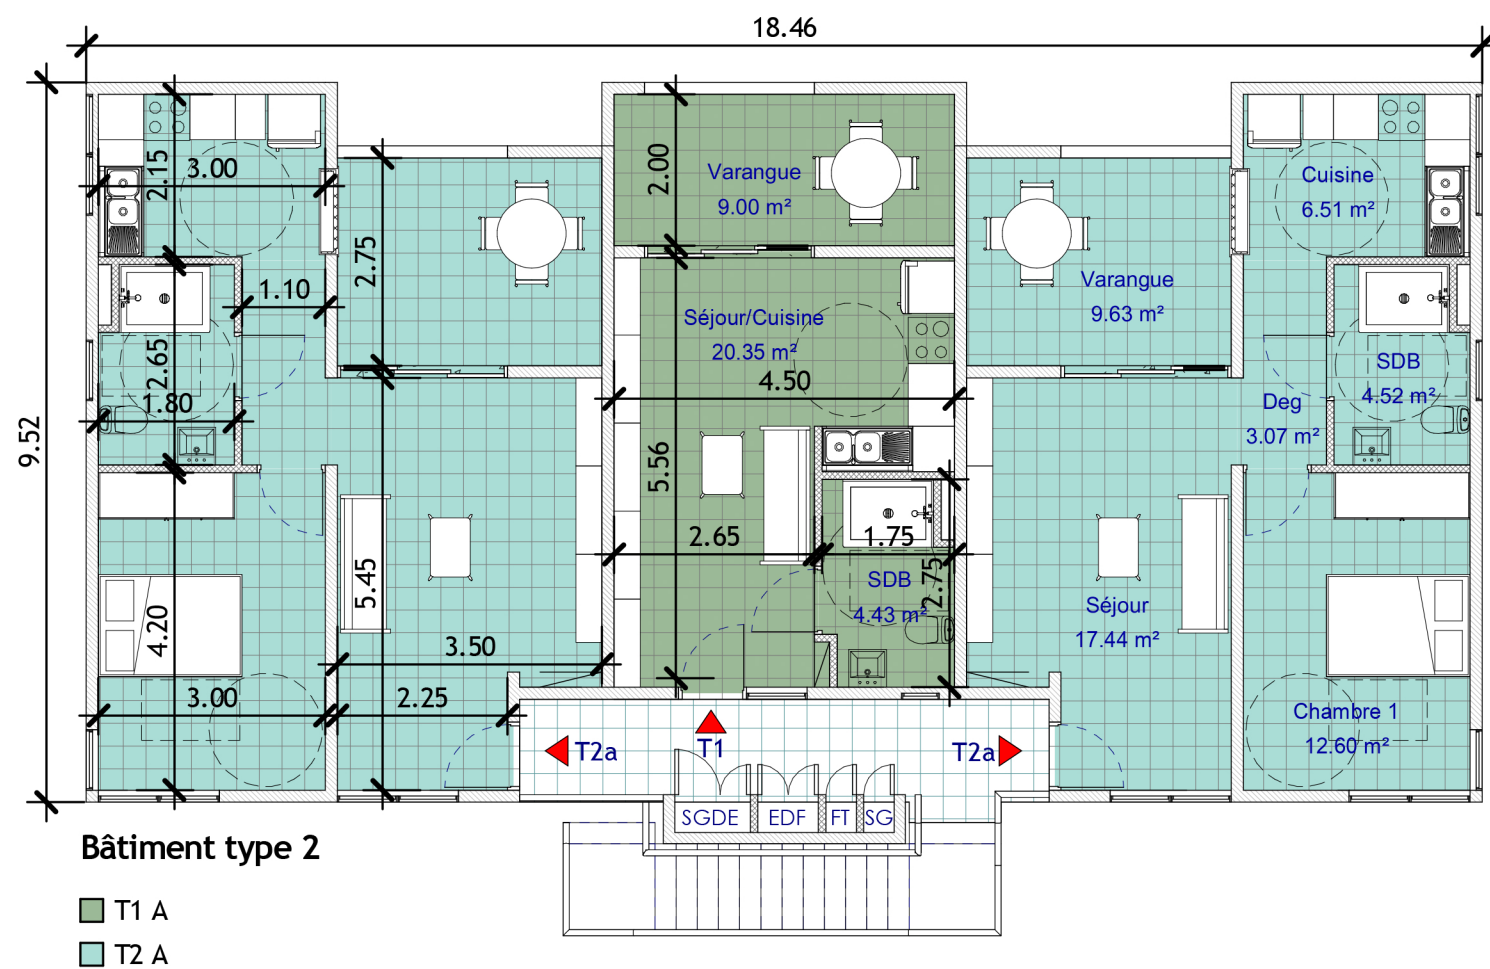
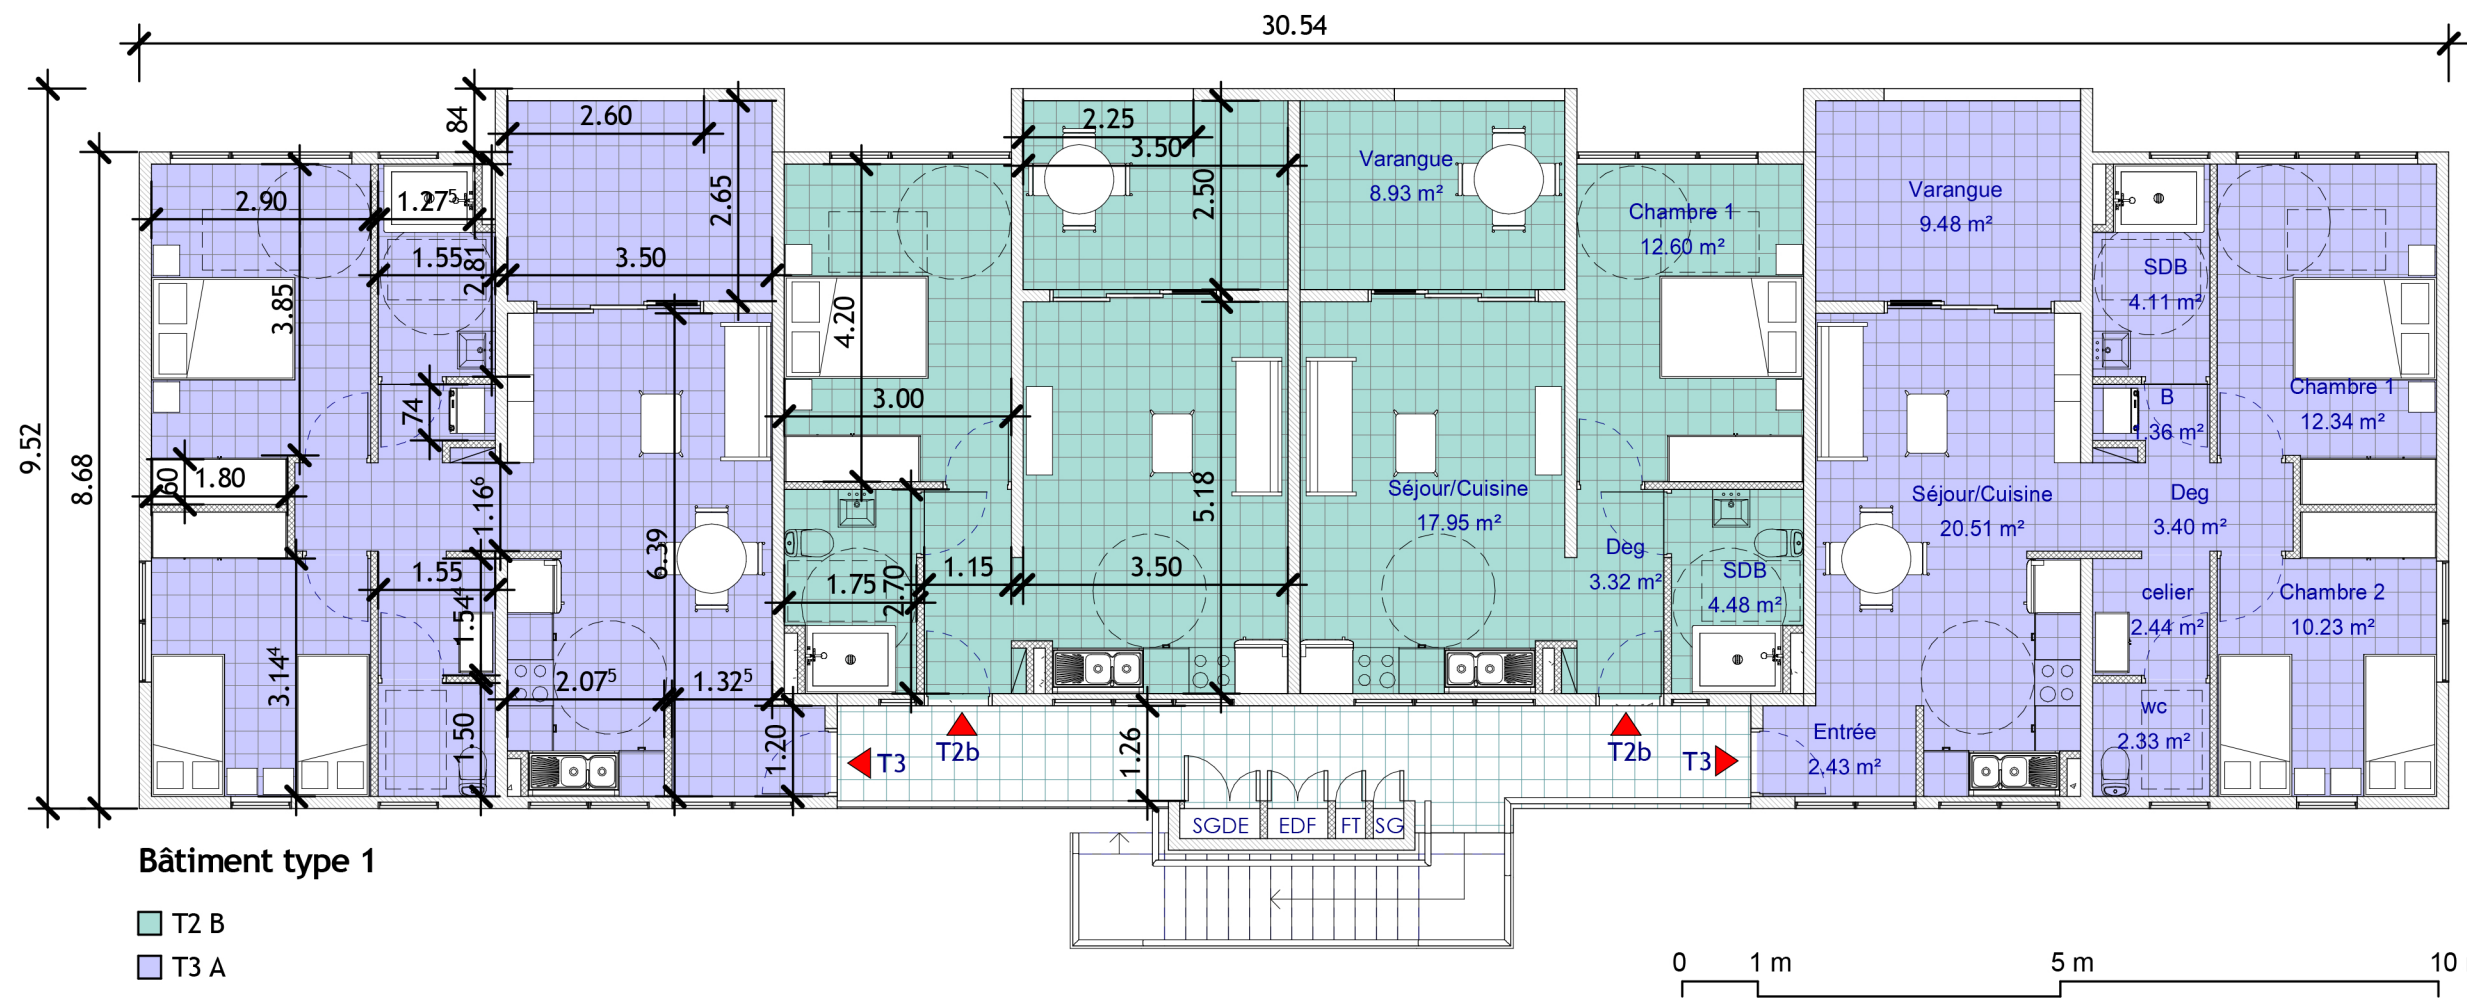


type	collectifs			
	T1A	T2A	T2B	T3
total qt.	8	12	16	12
Entrée	-	-	-	2,43
Séjour	20,35	17,44	17,95	20,51
Cuisine		6,51		
Buanderie	-	-	-	1,36
Dégagement	-	3,07	3,32	3,4
Dégagement 2	-	-	-	-
Chambre 1	-	12,6	12,6	12,34
Chambre 2	-	-	-	10,23
Chambre 3	-	-	-	-
SDB	4,43	4,52	4,48	-
Celier	-	-	-	2,44
SDE	-	-	-	4,11
WC	-	-	-	2,33
<b>surf. F</b>	<b>24,78</b>	<b>44,14</b>	<b>38,35</b>	<b>59,15</b>
Varangue	9,00	9,63	8,93	9,48
<b>Surface lgt.</b>	<b>33,78</b>	<b>53,77</b>	<b>47,28</b>	<b>68,63</b>

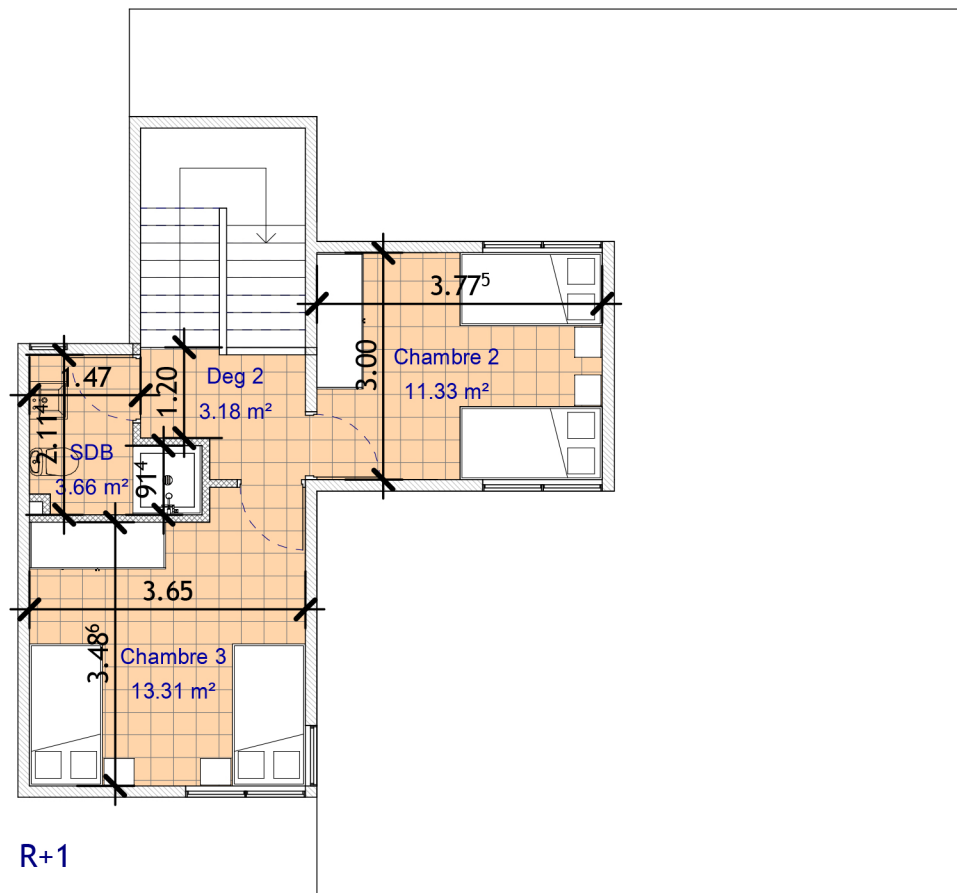


type	maisons bande	
	T3	T4
total qt.	9	12

Entrée	-	-
Séjour	19,67	19,58
Cuisine	8,67	8,76
Buanderie	2,07	2,09
Dégagement	3,25	3,31
Dégagement 2	-	3,18
Chambre 1	14,99	14,82
Chambre 2	10,59	11,33
Chambre 3	-	13,31
SDB	-	3,66
Celier	-	-
SDE	4,14	4,14
WC	2,33	2,34
<b>surf. F</b>	<b>65,71</b>	<b>86,52</b>
Varangue	17,48	17,48
<b>Surface lgt.</b>	<b>83,19</b>	<b>104,00</b>

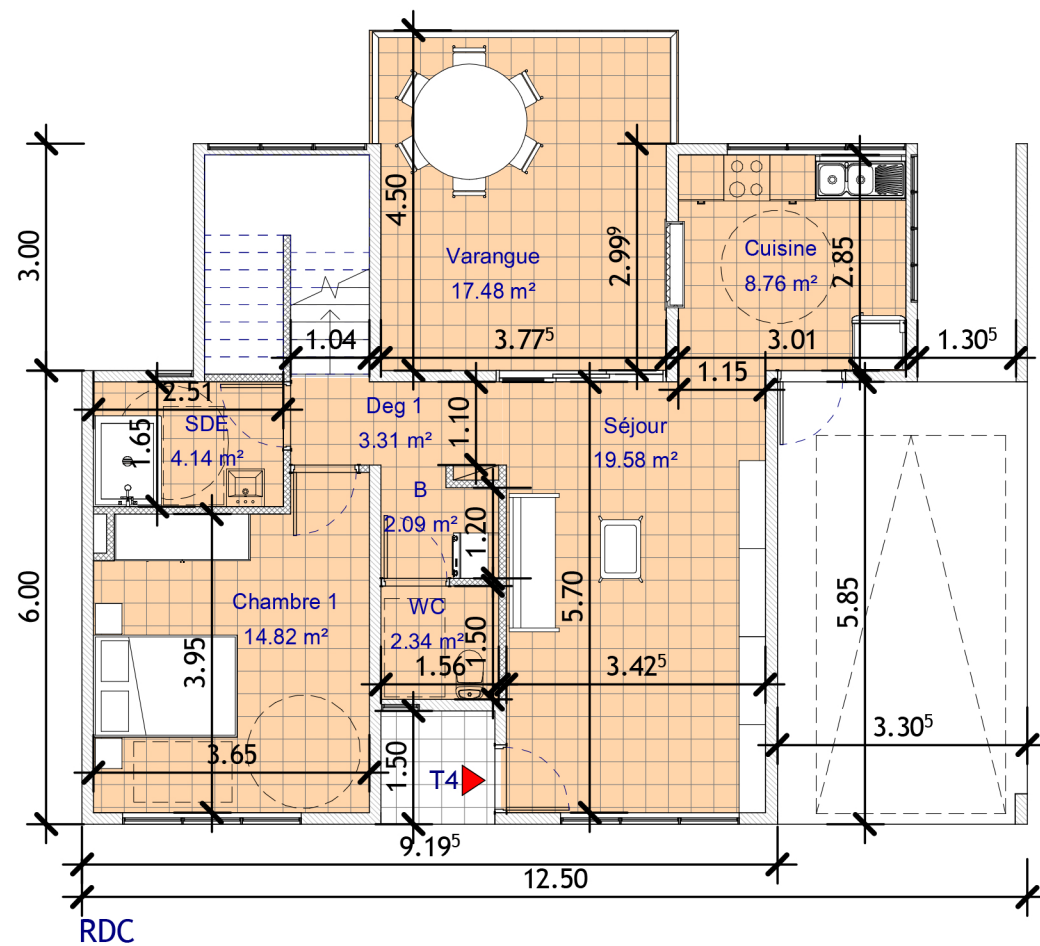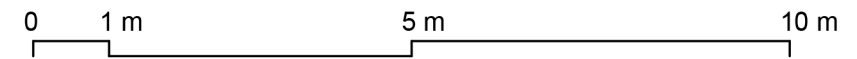




Maison en bande

■ T4

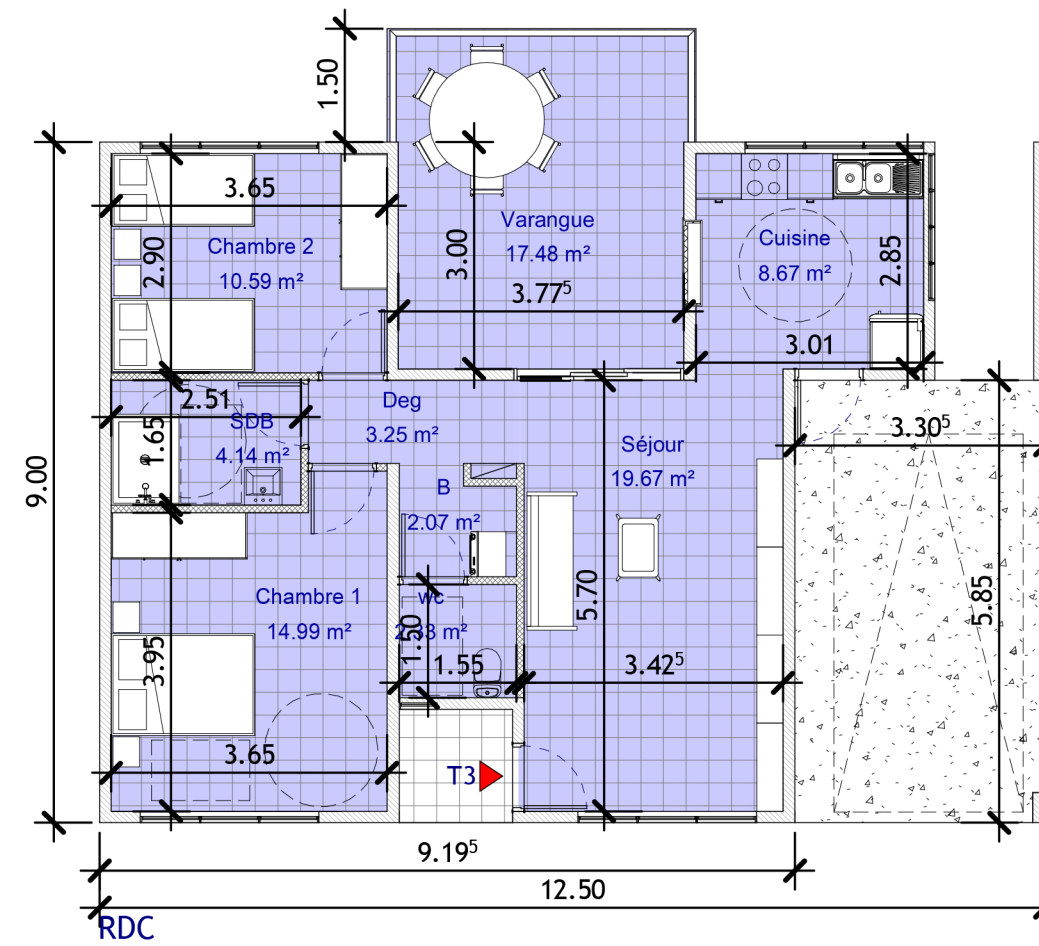

Maison en bande

■ T3

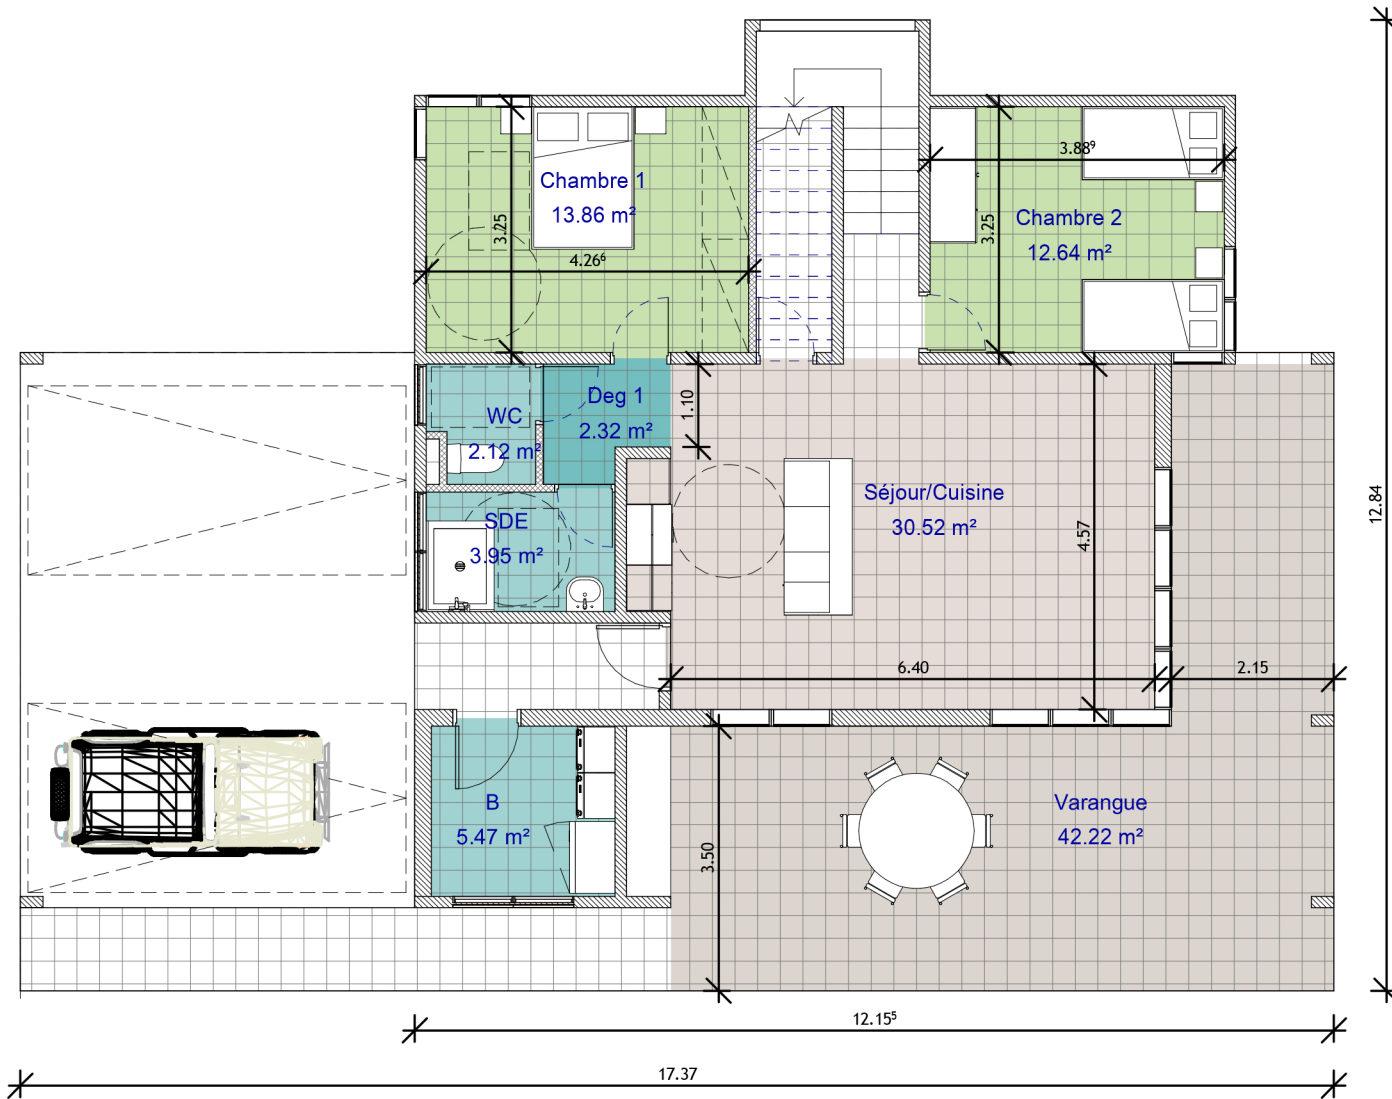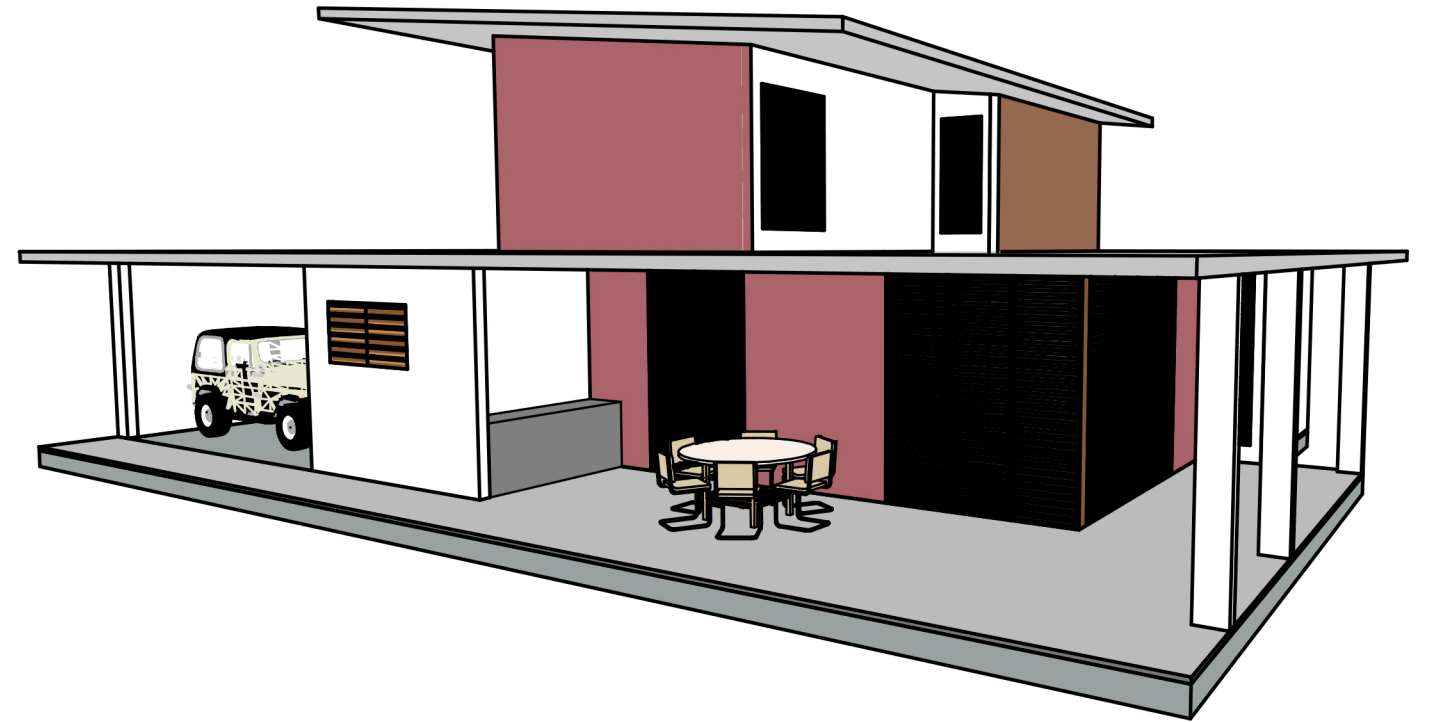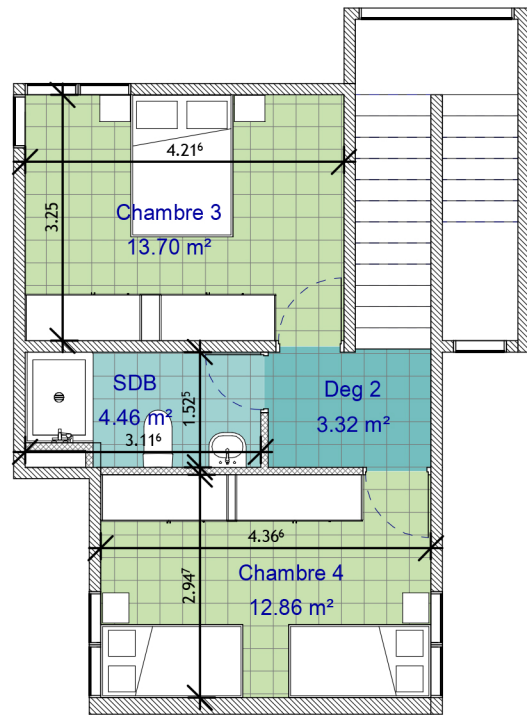

type	villas
	T5
total qt.	6

Entrée	-
Séjour	30,52
Cuisine	
Buanderie	5,47
Dégagement	2,32
Dégagement 2	3,32
Chambre 1	13,86
Chambre 2	12,64
Chambre 3	13,70
Chambre 4	12,86
SDB	4,46
Celier	-
SDE	3,95
WC	2,12
<b>surf. F</b>	<b>105,22</b>
Varangue	42,22
<b>Surface lgt.</b>	<b>147,44</b>
TOTAL typologie	884,64

